


REVISIONS				
ZONE	REV	DESCRIPTION	DATE	APPROVED

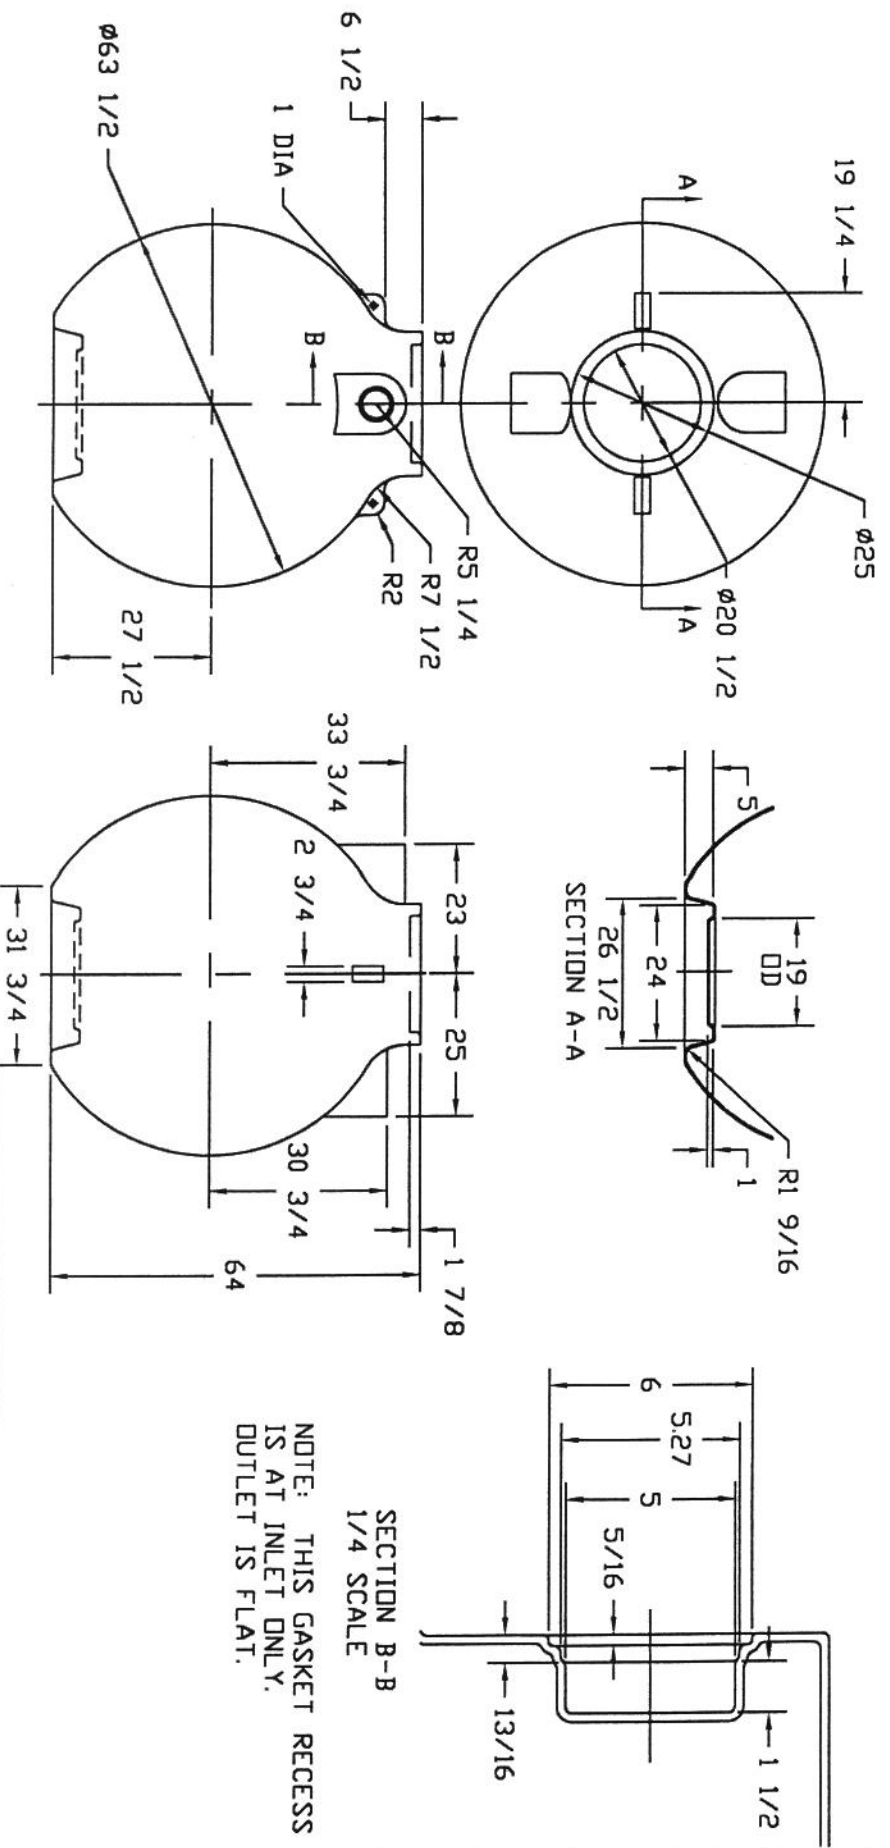

SECTION B-B
1/4 SCALE

NOTE: THIS GASKET RECESS IS AT INLET ONLY. OUTLET IS FLAT.

COLOR: BLACK

		ST. BONIFACIUS, MN	
500 GALLON SPHERICAL		BELOW GROUND TANK	
JTP 02DEC96	SCALE 1/24	DWG NO. 40785	REV